


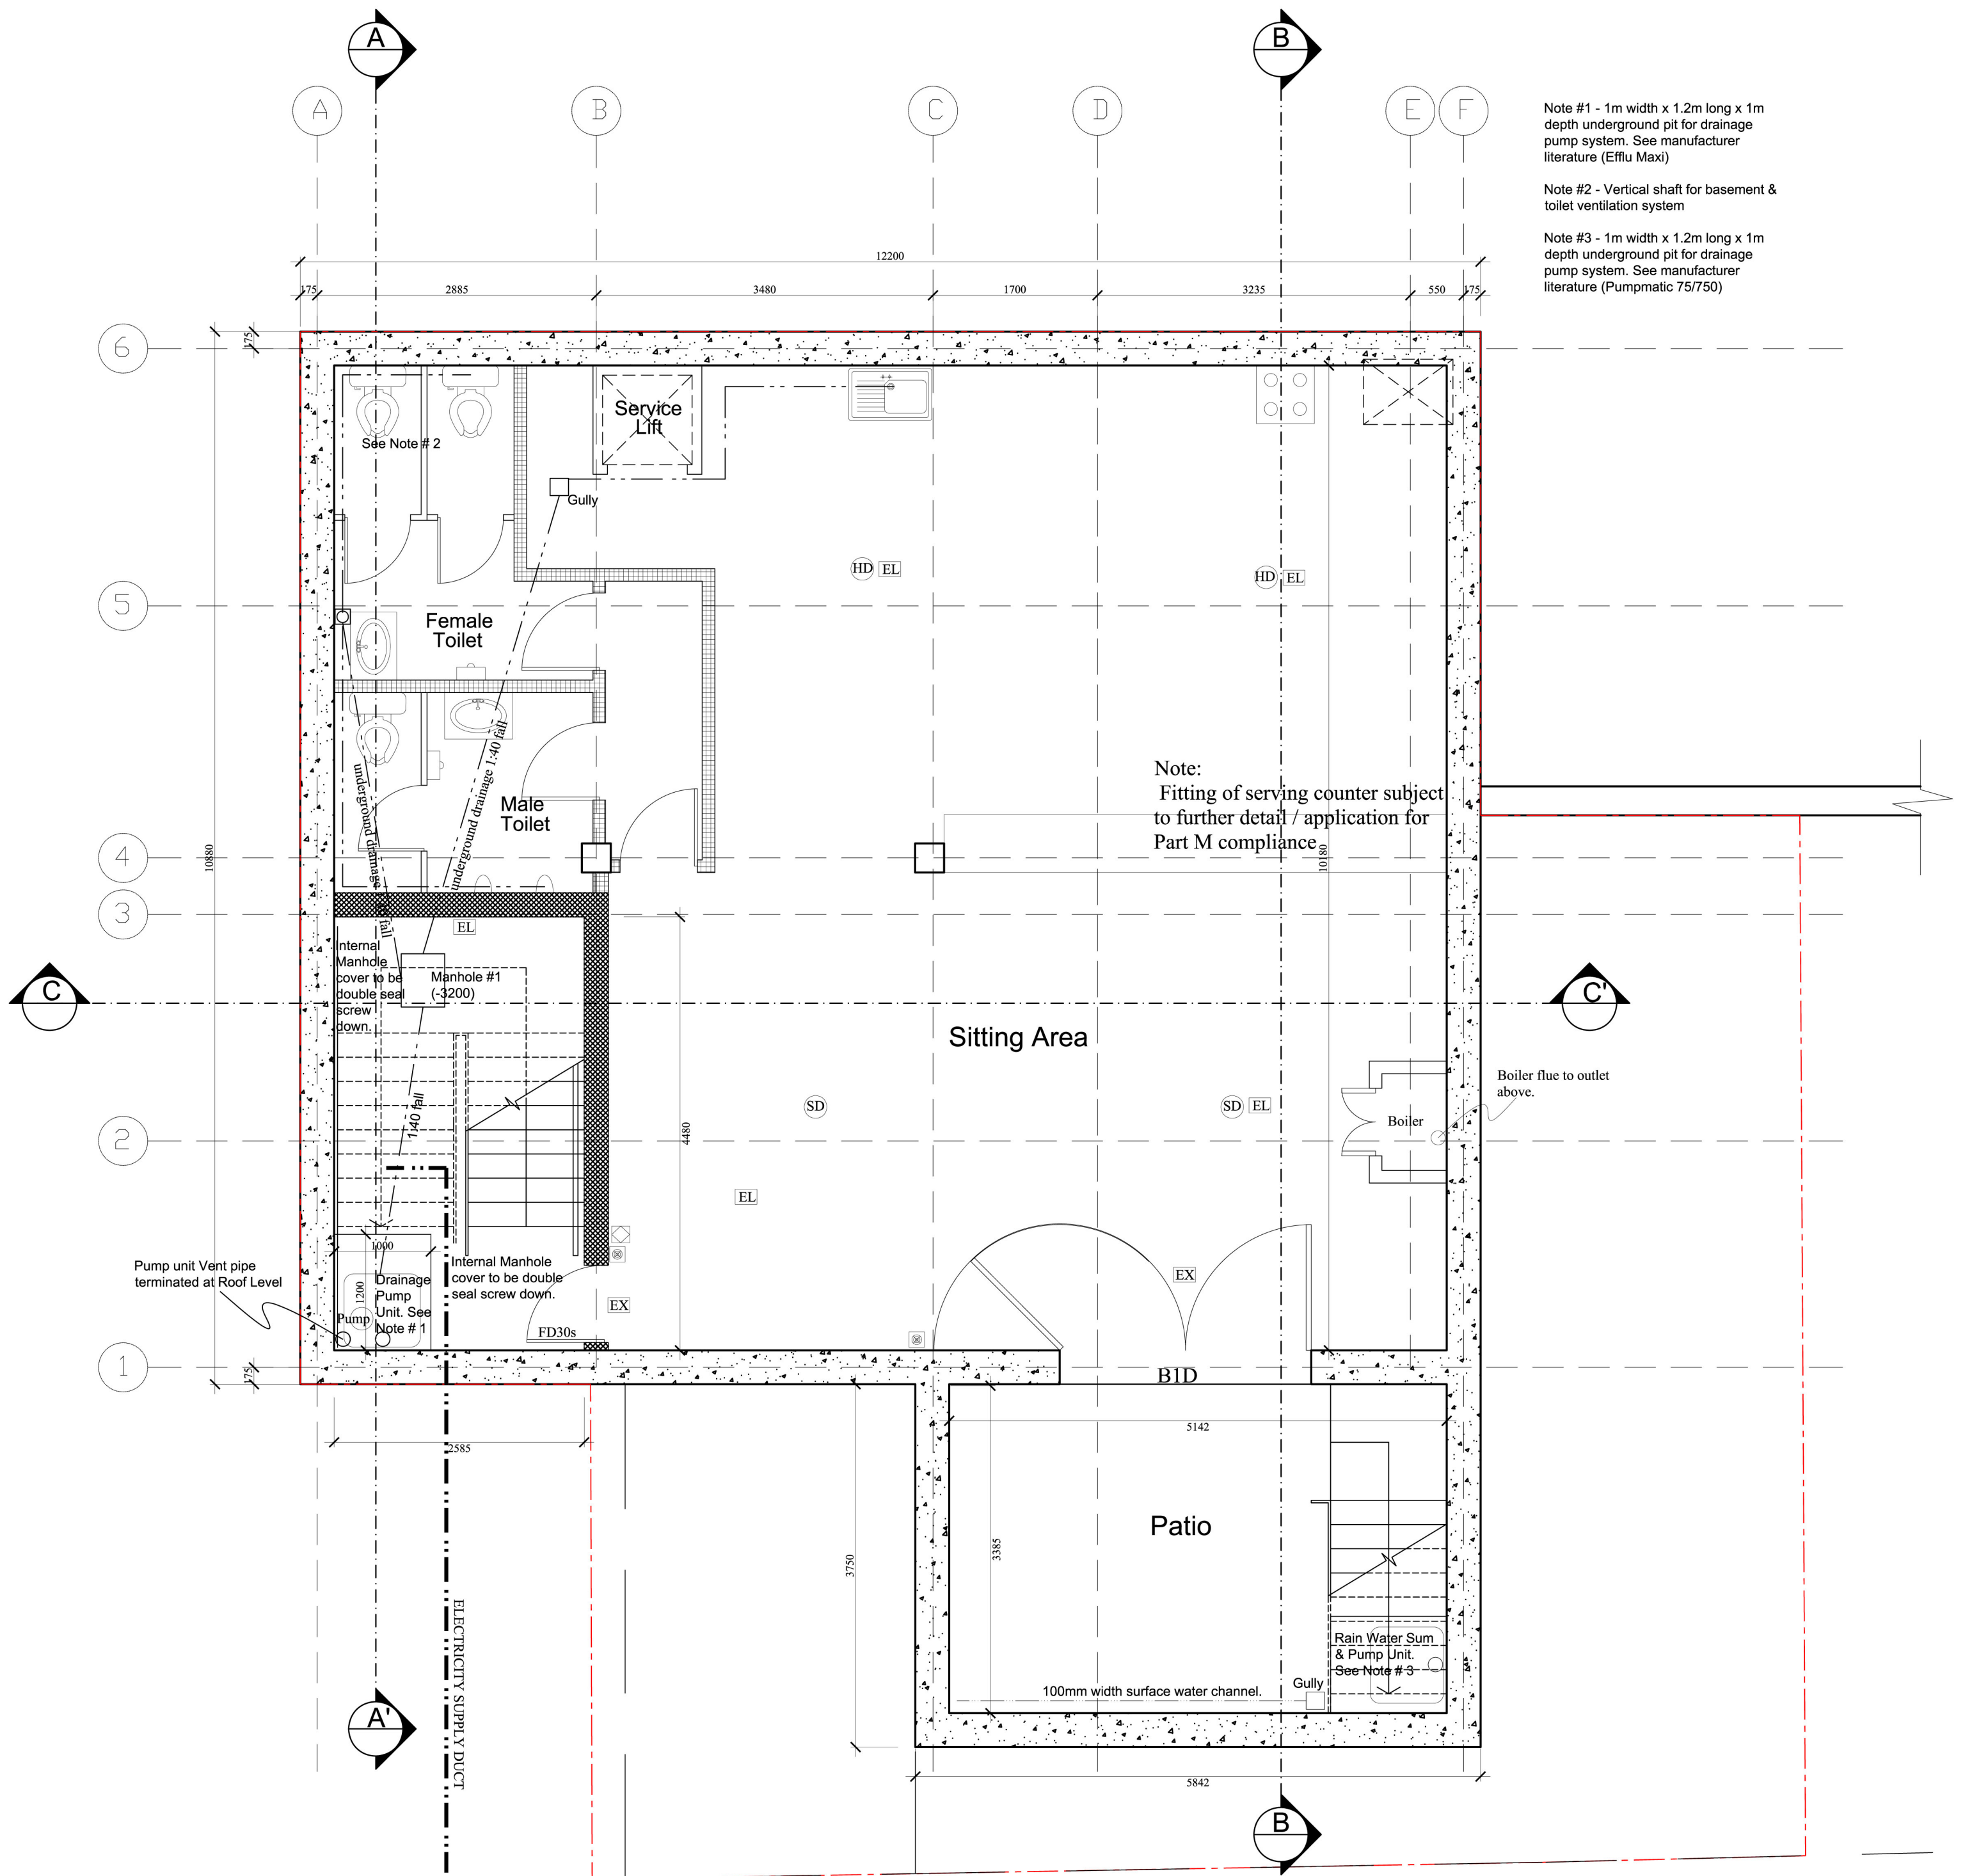

PROPOSED BASEMENT

Scale: 1:50