


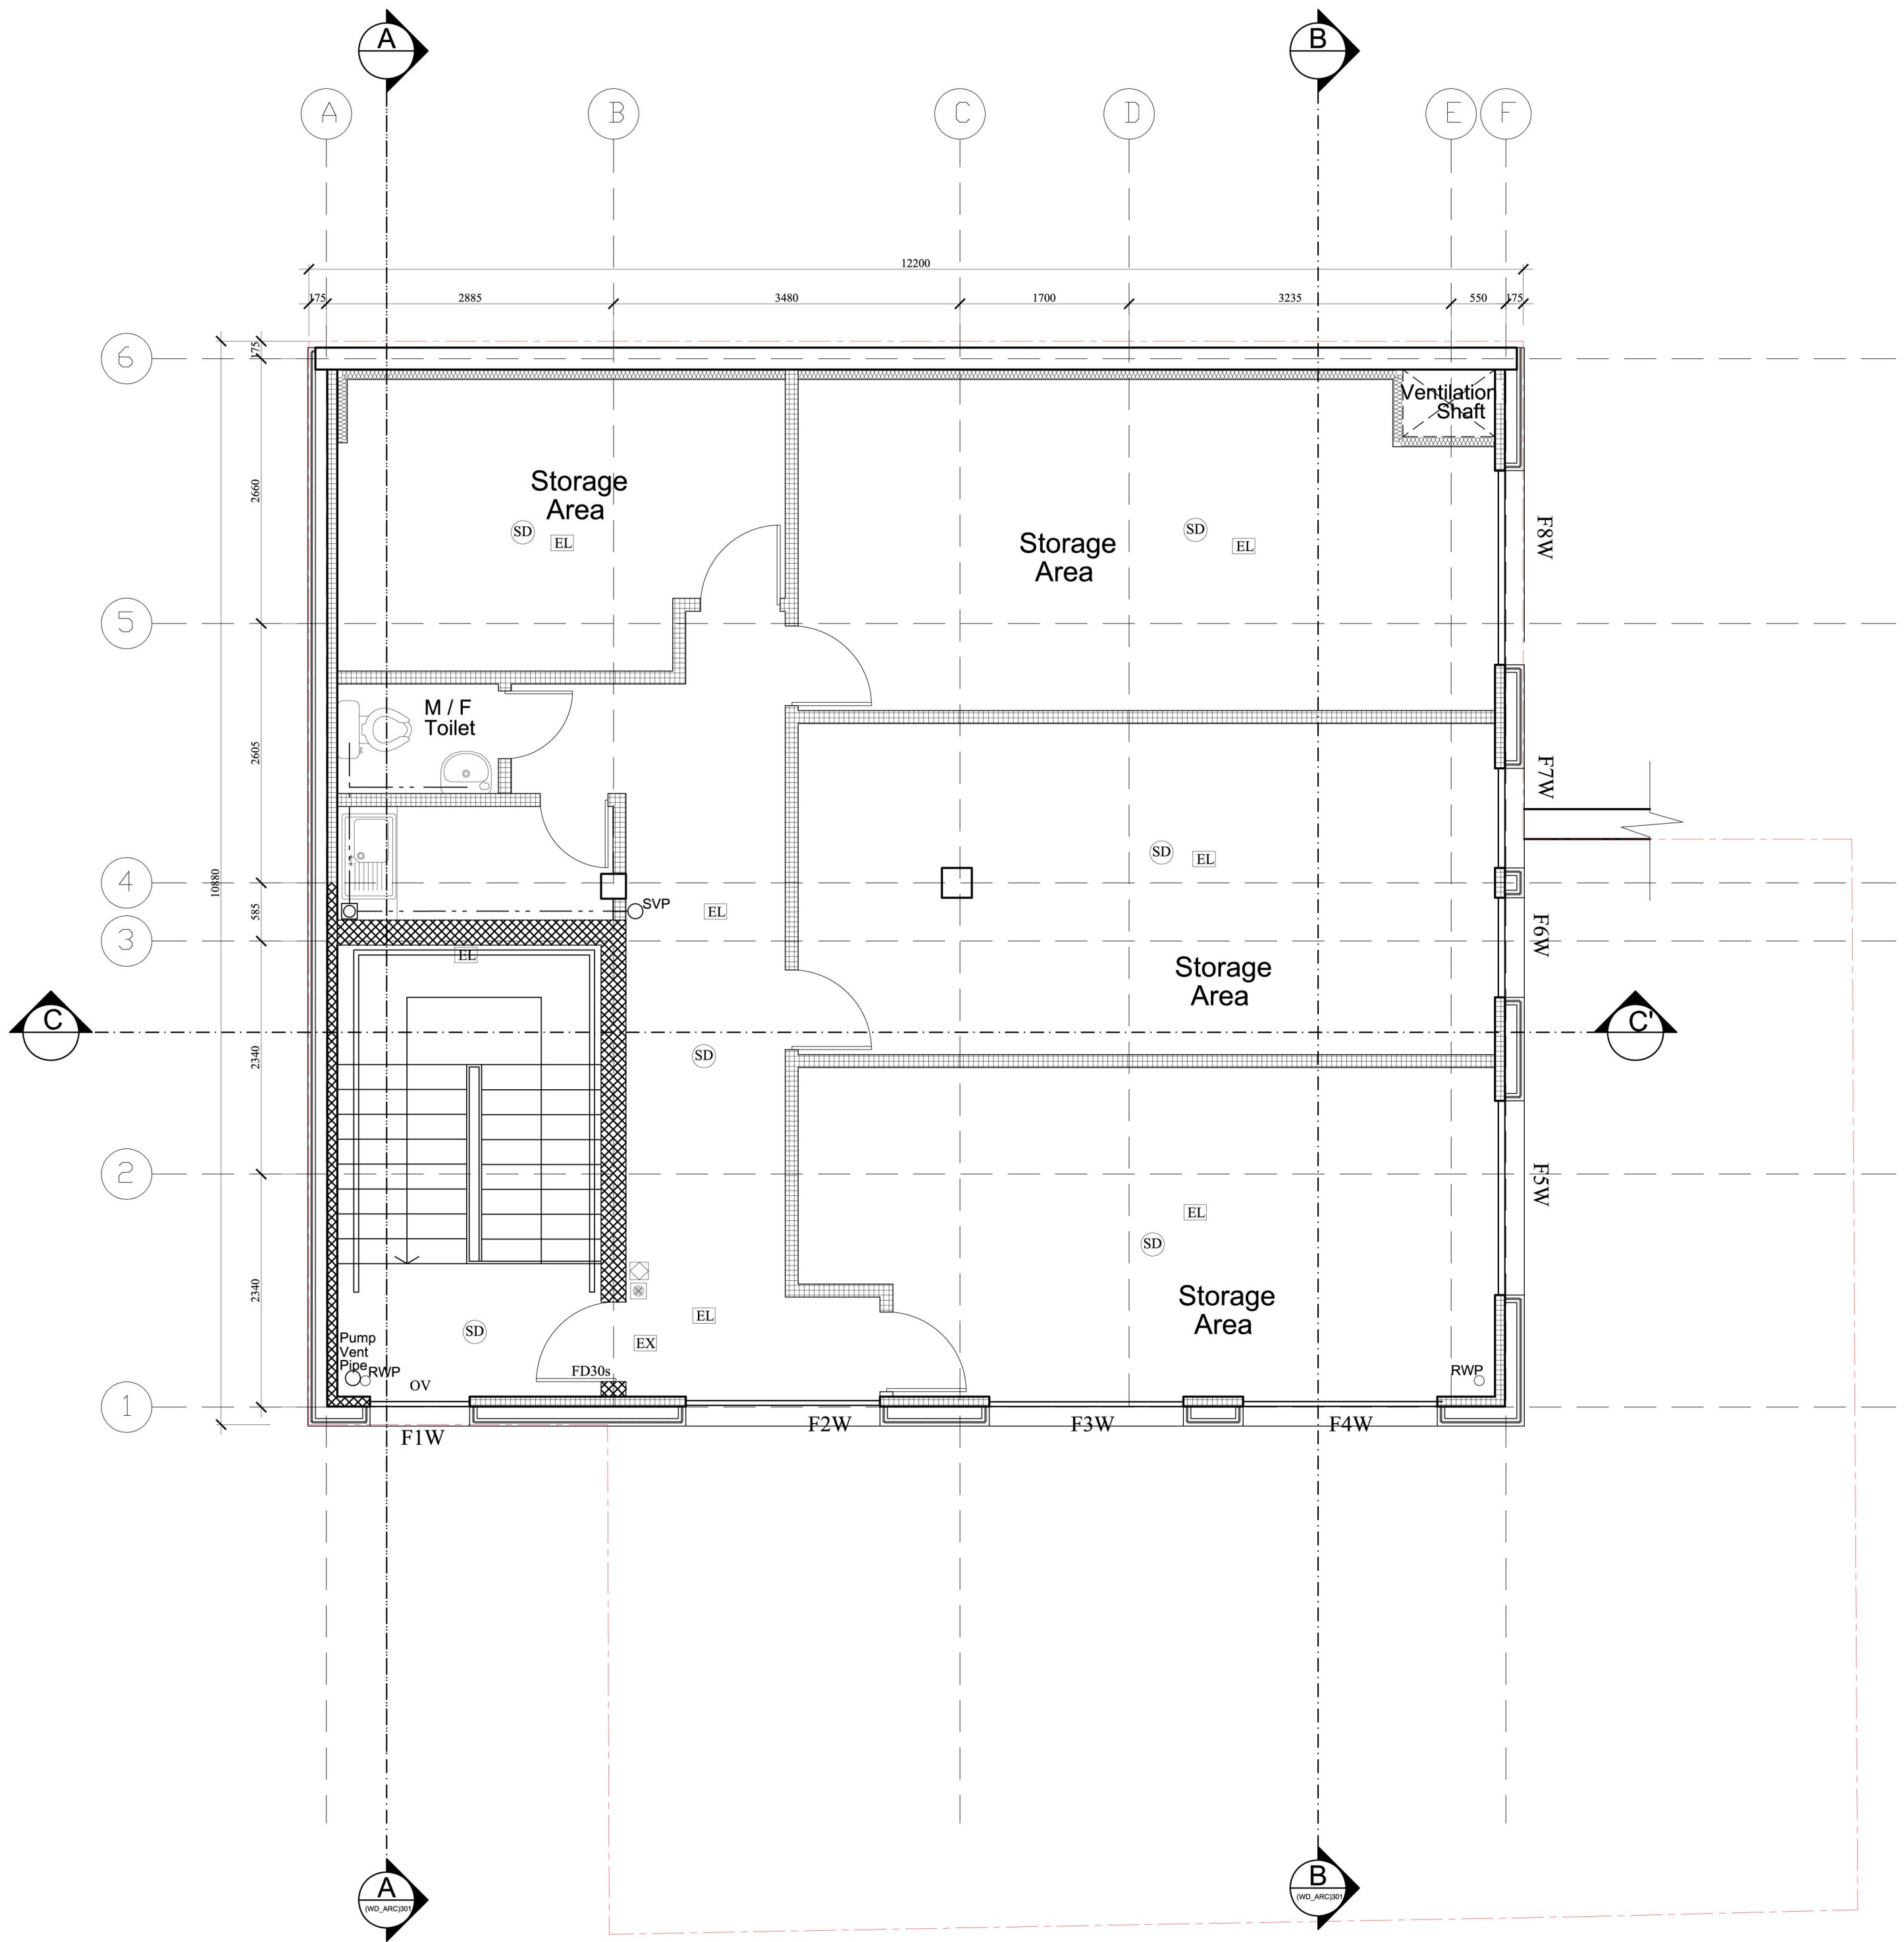

PROPOSED FIRST FLOOR

Scale: 1:50