


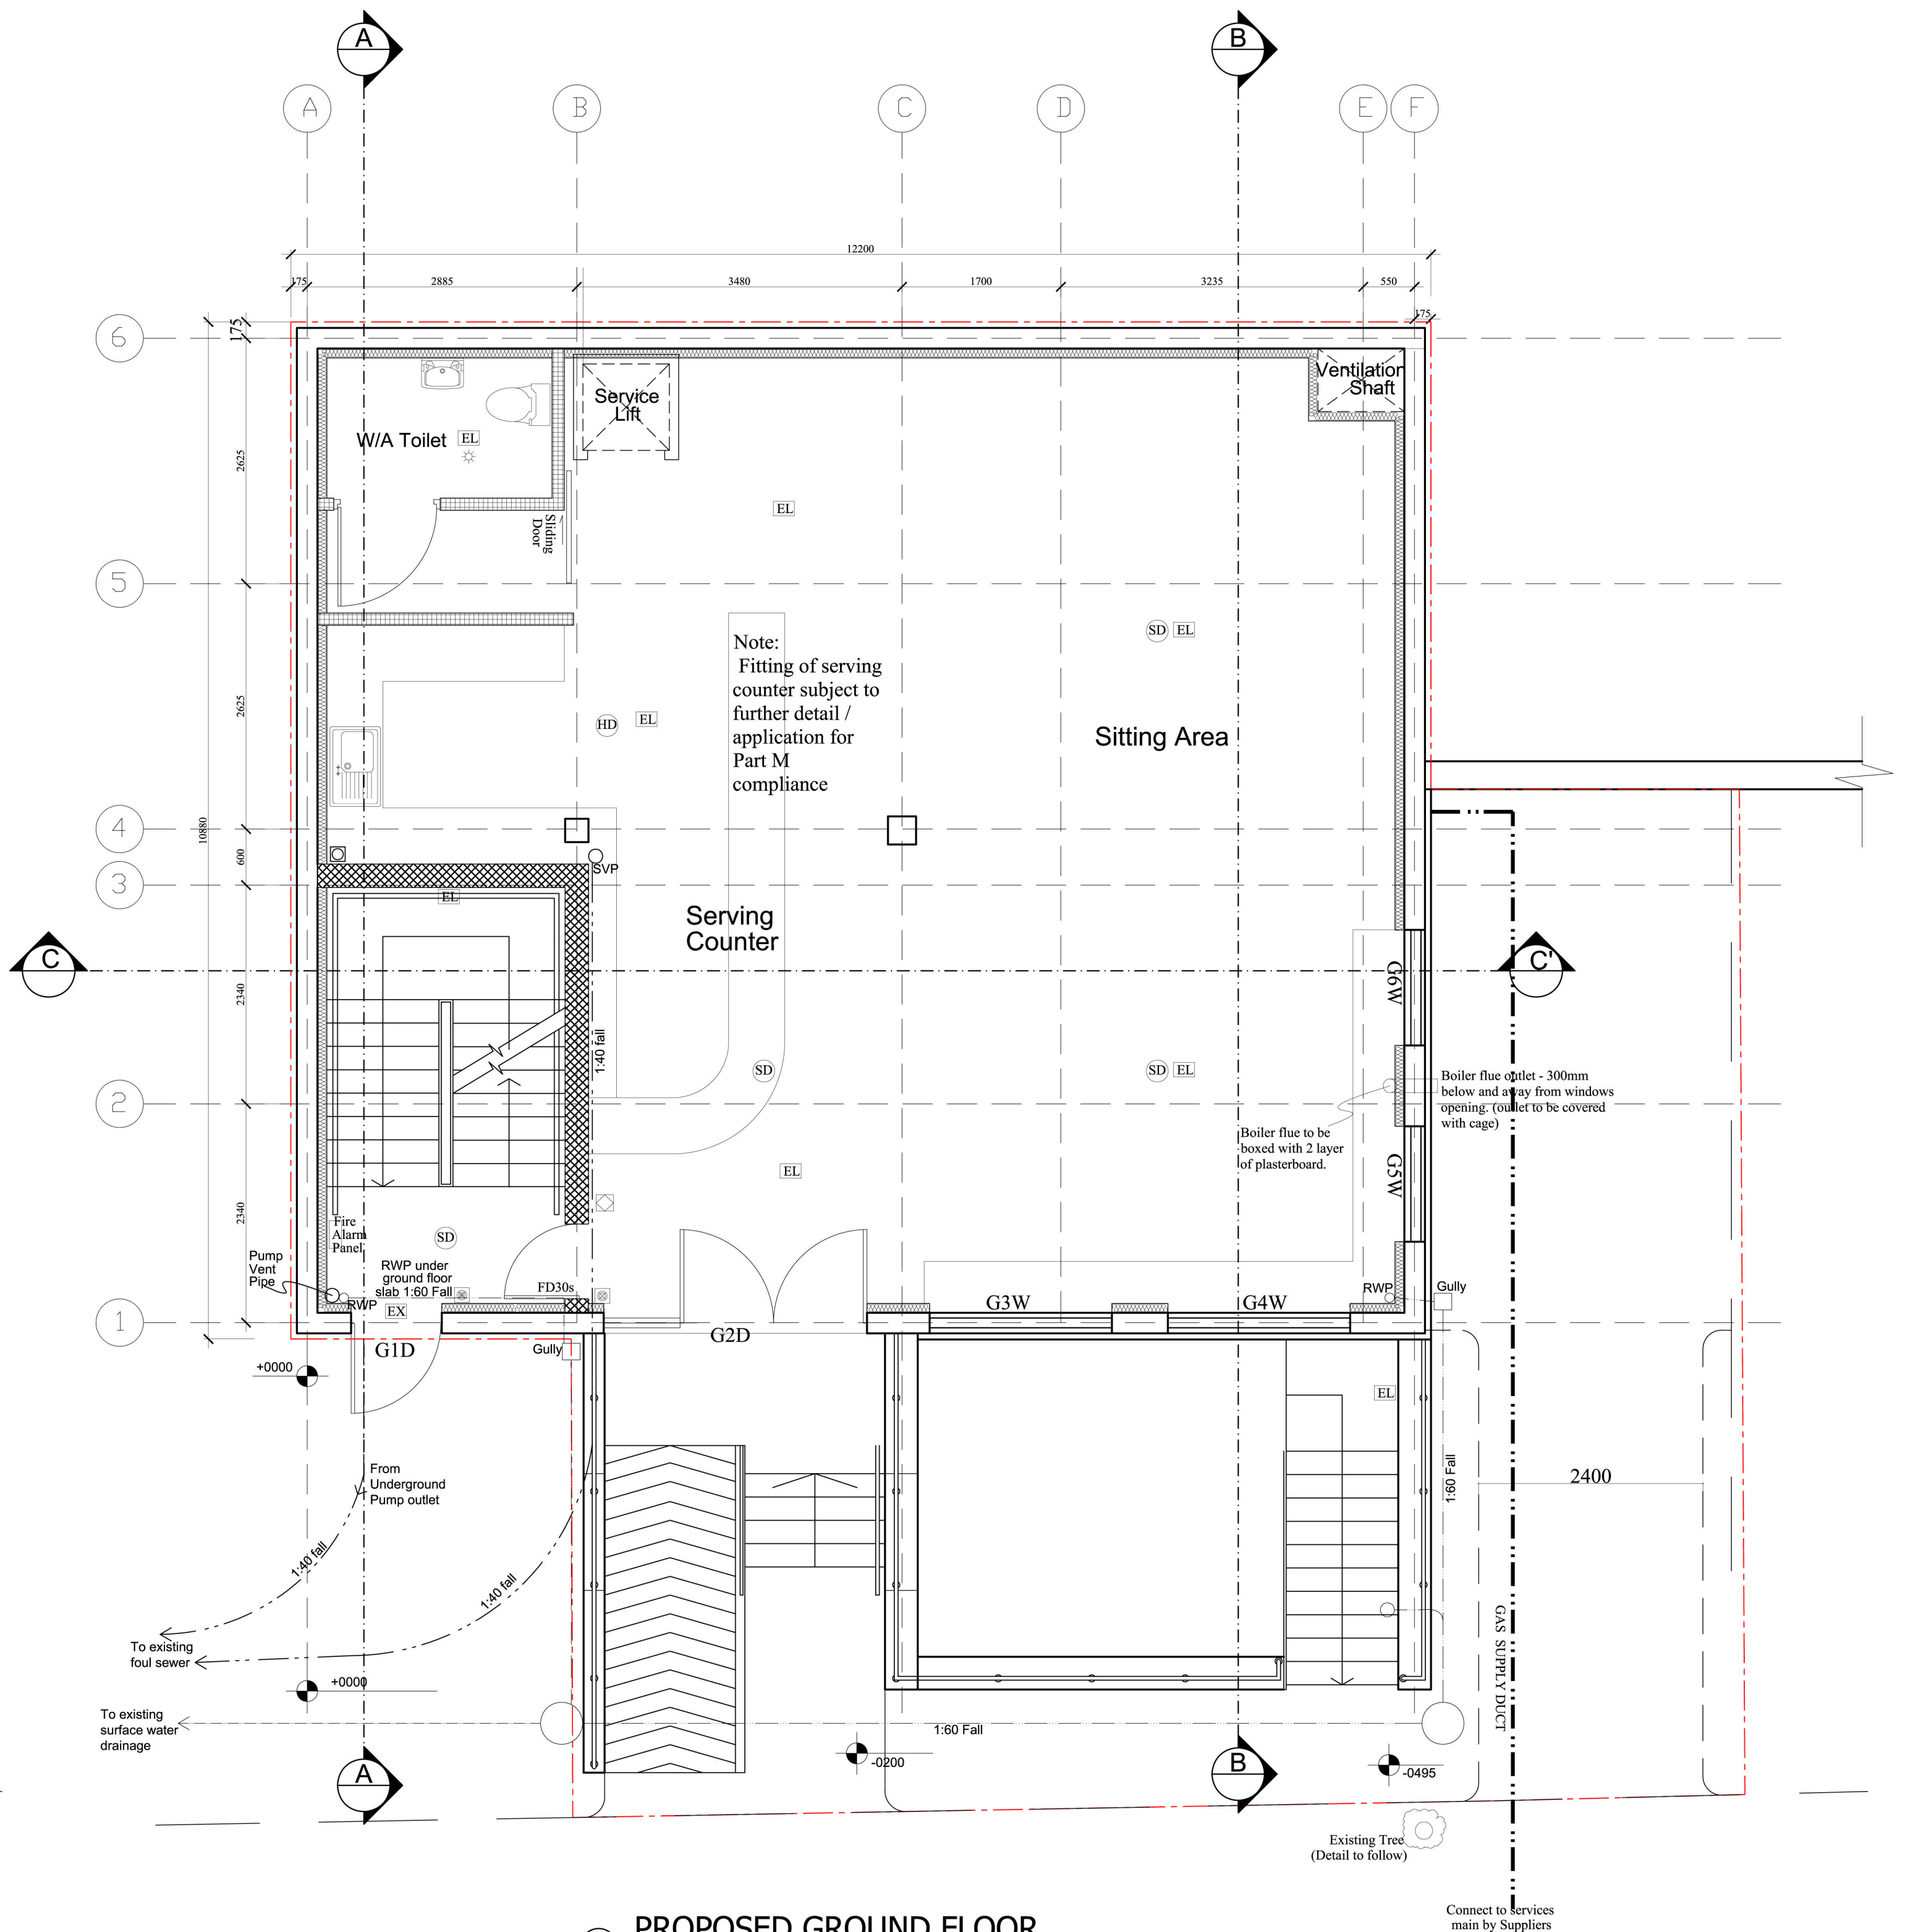

PROPOSED GROUND FLOOR

Scale: 1:50